



# LEGEND

-  TRAFFIC SIGNAL
-  PACE BUS STOP

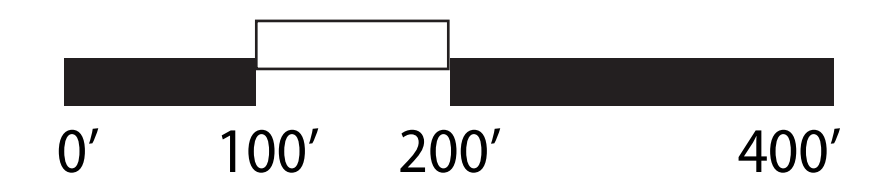




# LEGEND

- 1. TREES
- 2. GROUNDCOVER PLANTINGS
- 3. BIKE RACKS
- 4. BENCHES
- 5. PLANTER POTS
- 6. LITTER & RECYCLING RECEPTACLES
- 7. MASONRY GARDEN WALLS
- 8. BOLLARDS
- 9. PAINTED CROSSWALKS
- 10. SIDEWALK CONNECTIONS
- 11. IDENTITY FEATURES
- 12. ROUNDABOUT FOUNTAIN FEATURE




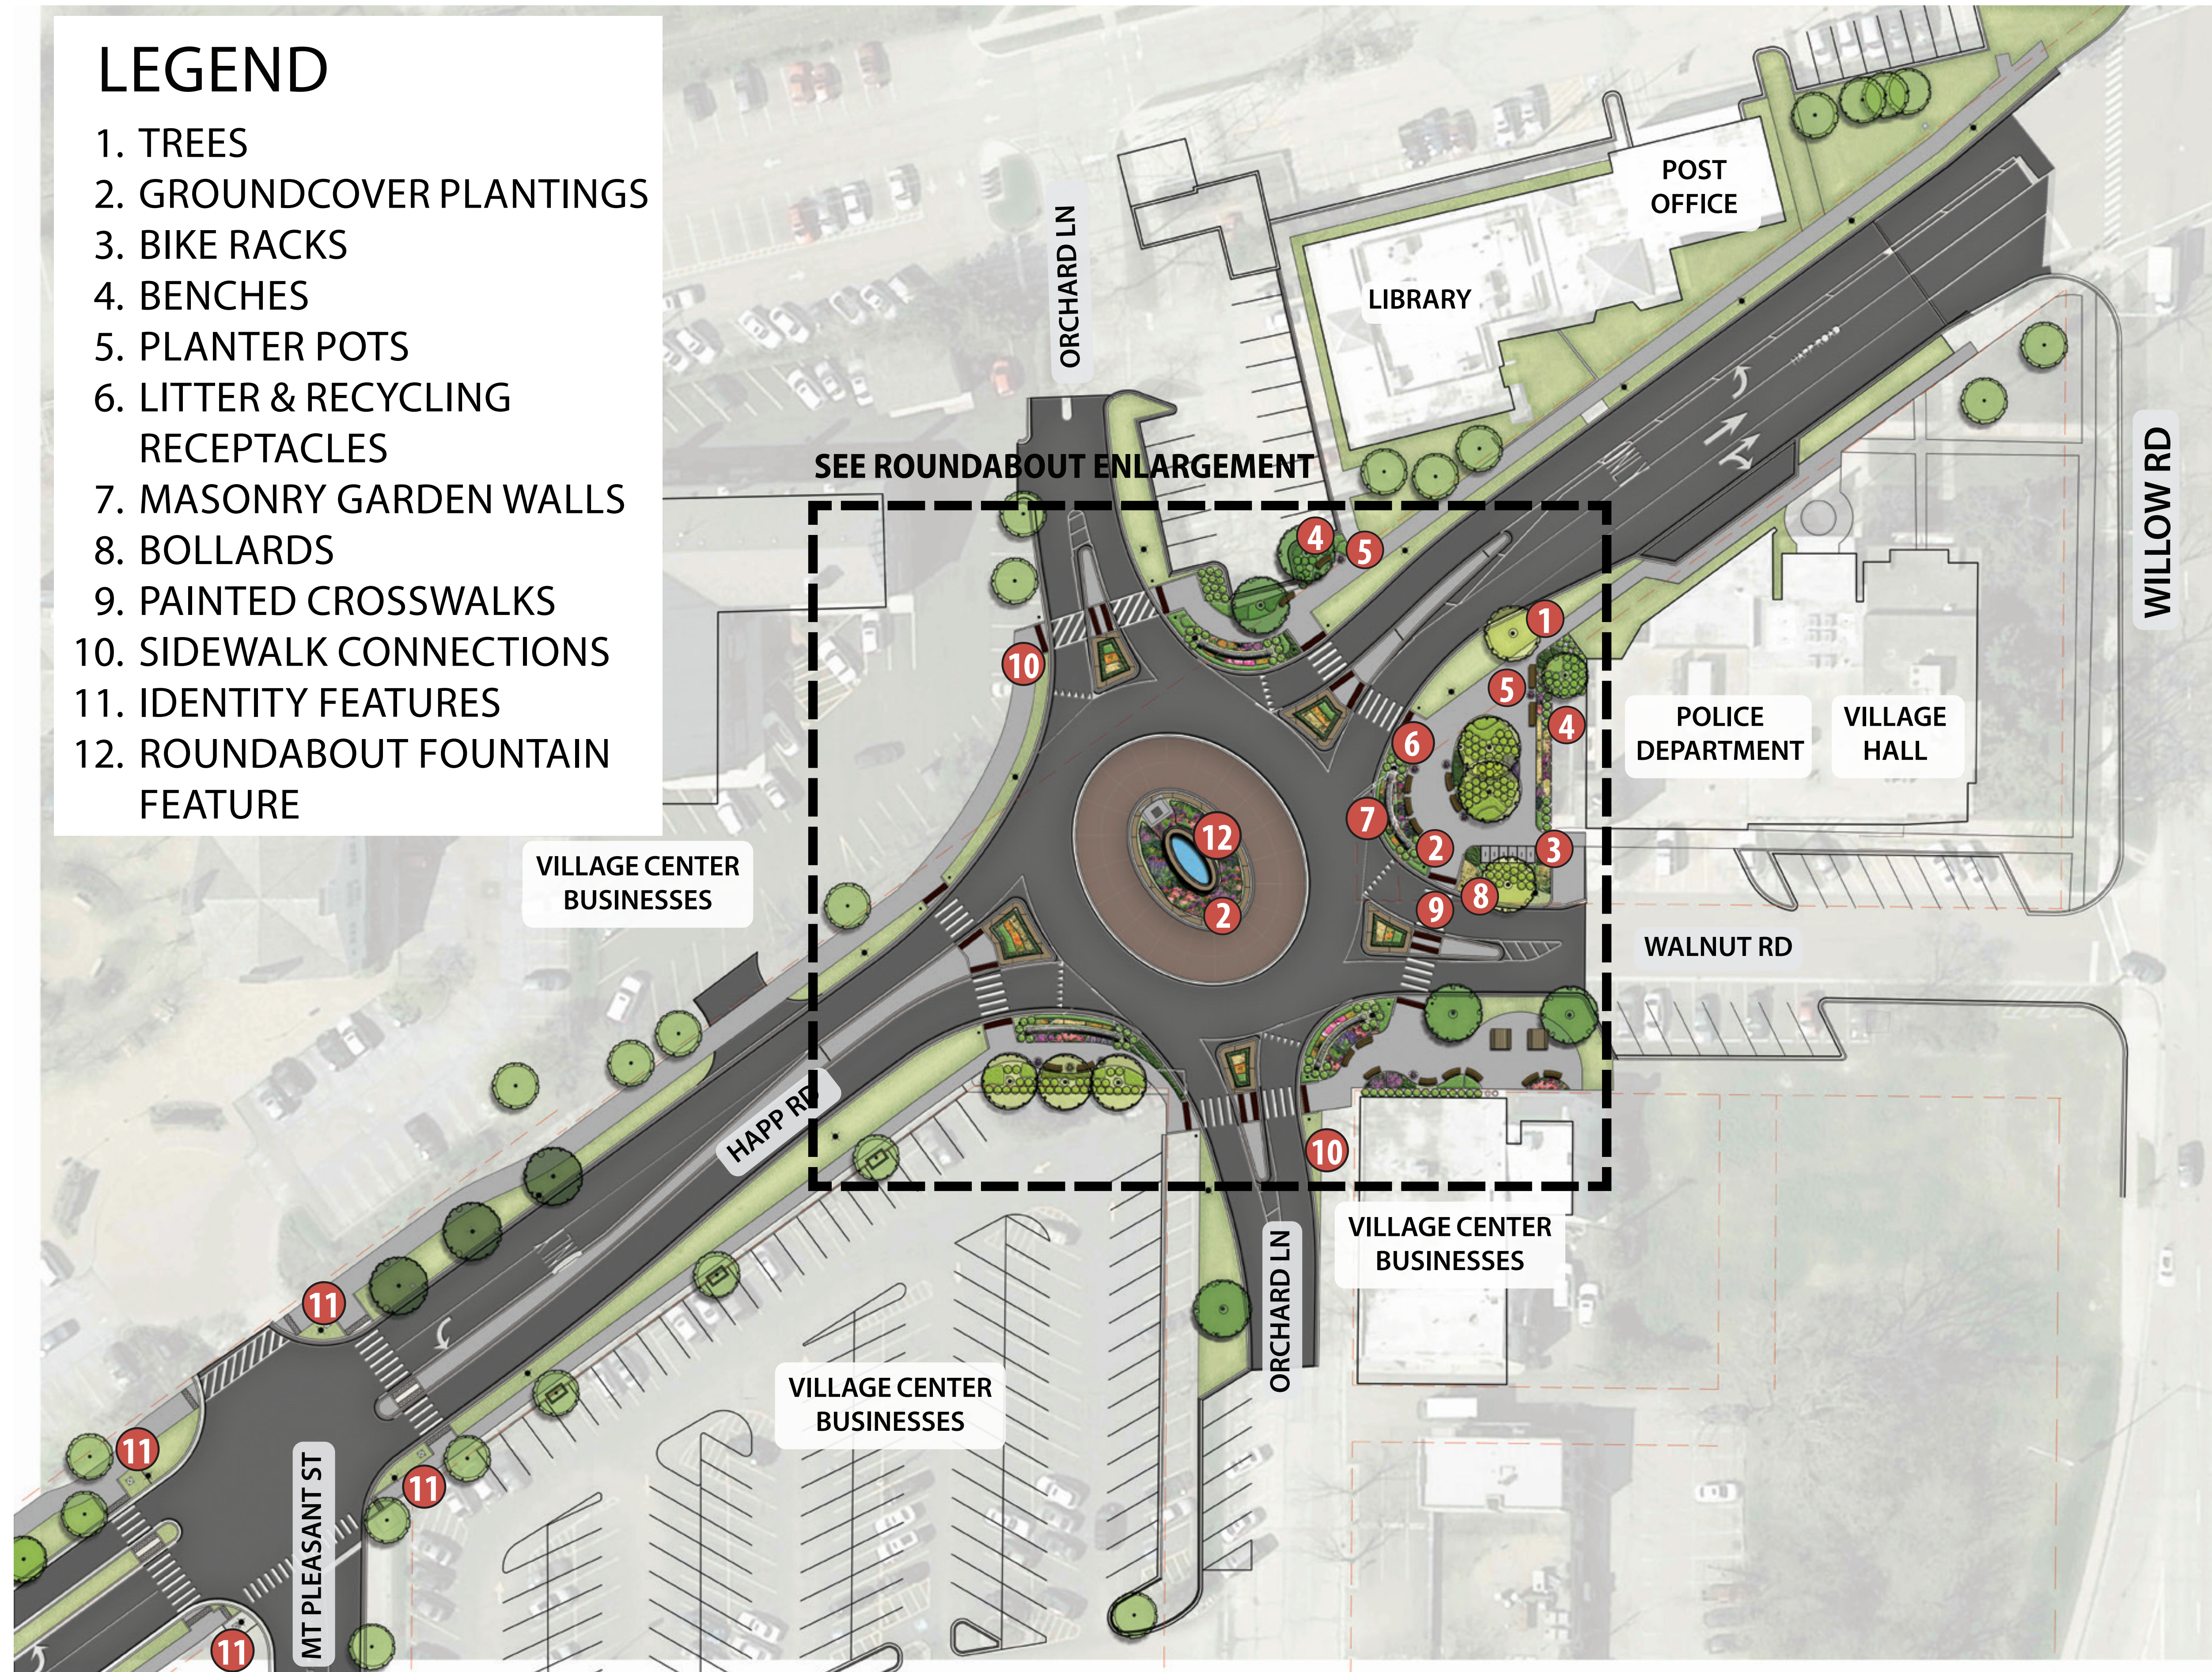


# LEGEND

- 1. TREES
- 2. GROUNDCOVER PLANTINGS
- 3. BIKE RACKS
- 4. BENCHES
- 5. PLANTER POTS
- 6. LITTER & RECYCLING RECEPTACLES
- 7. MASONRY GARDEN WALLS
- 8. BOLLARDS
- 9. PAINTED CROSSWALKS
- 10. SIDEWALK CONNECTIONS
- 11. ROUNDABOUT FOUNTAIN FEATURE

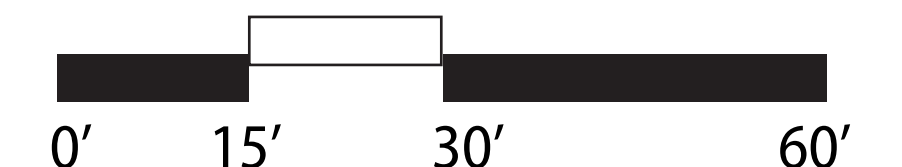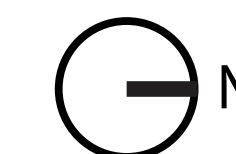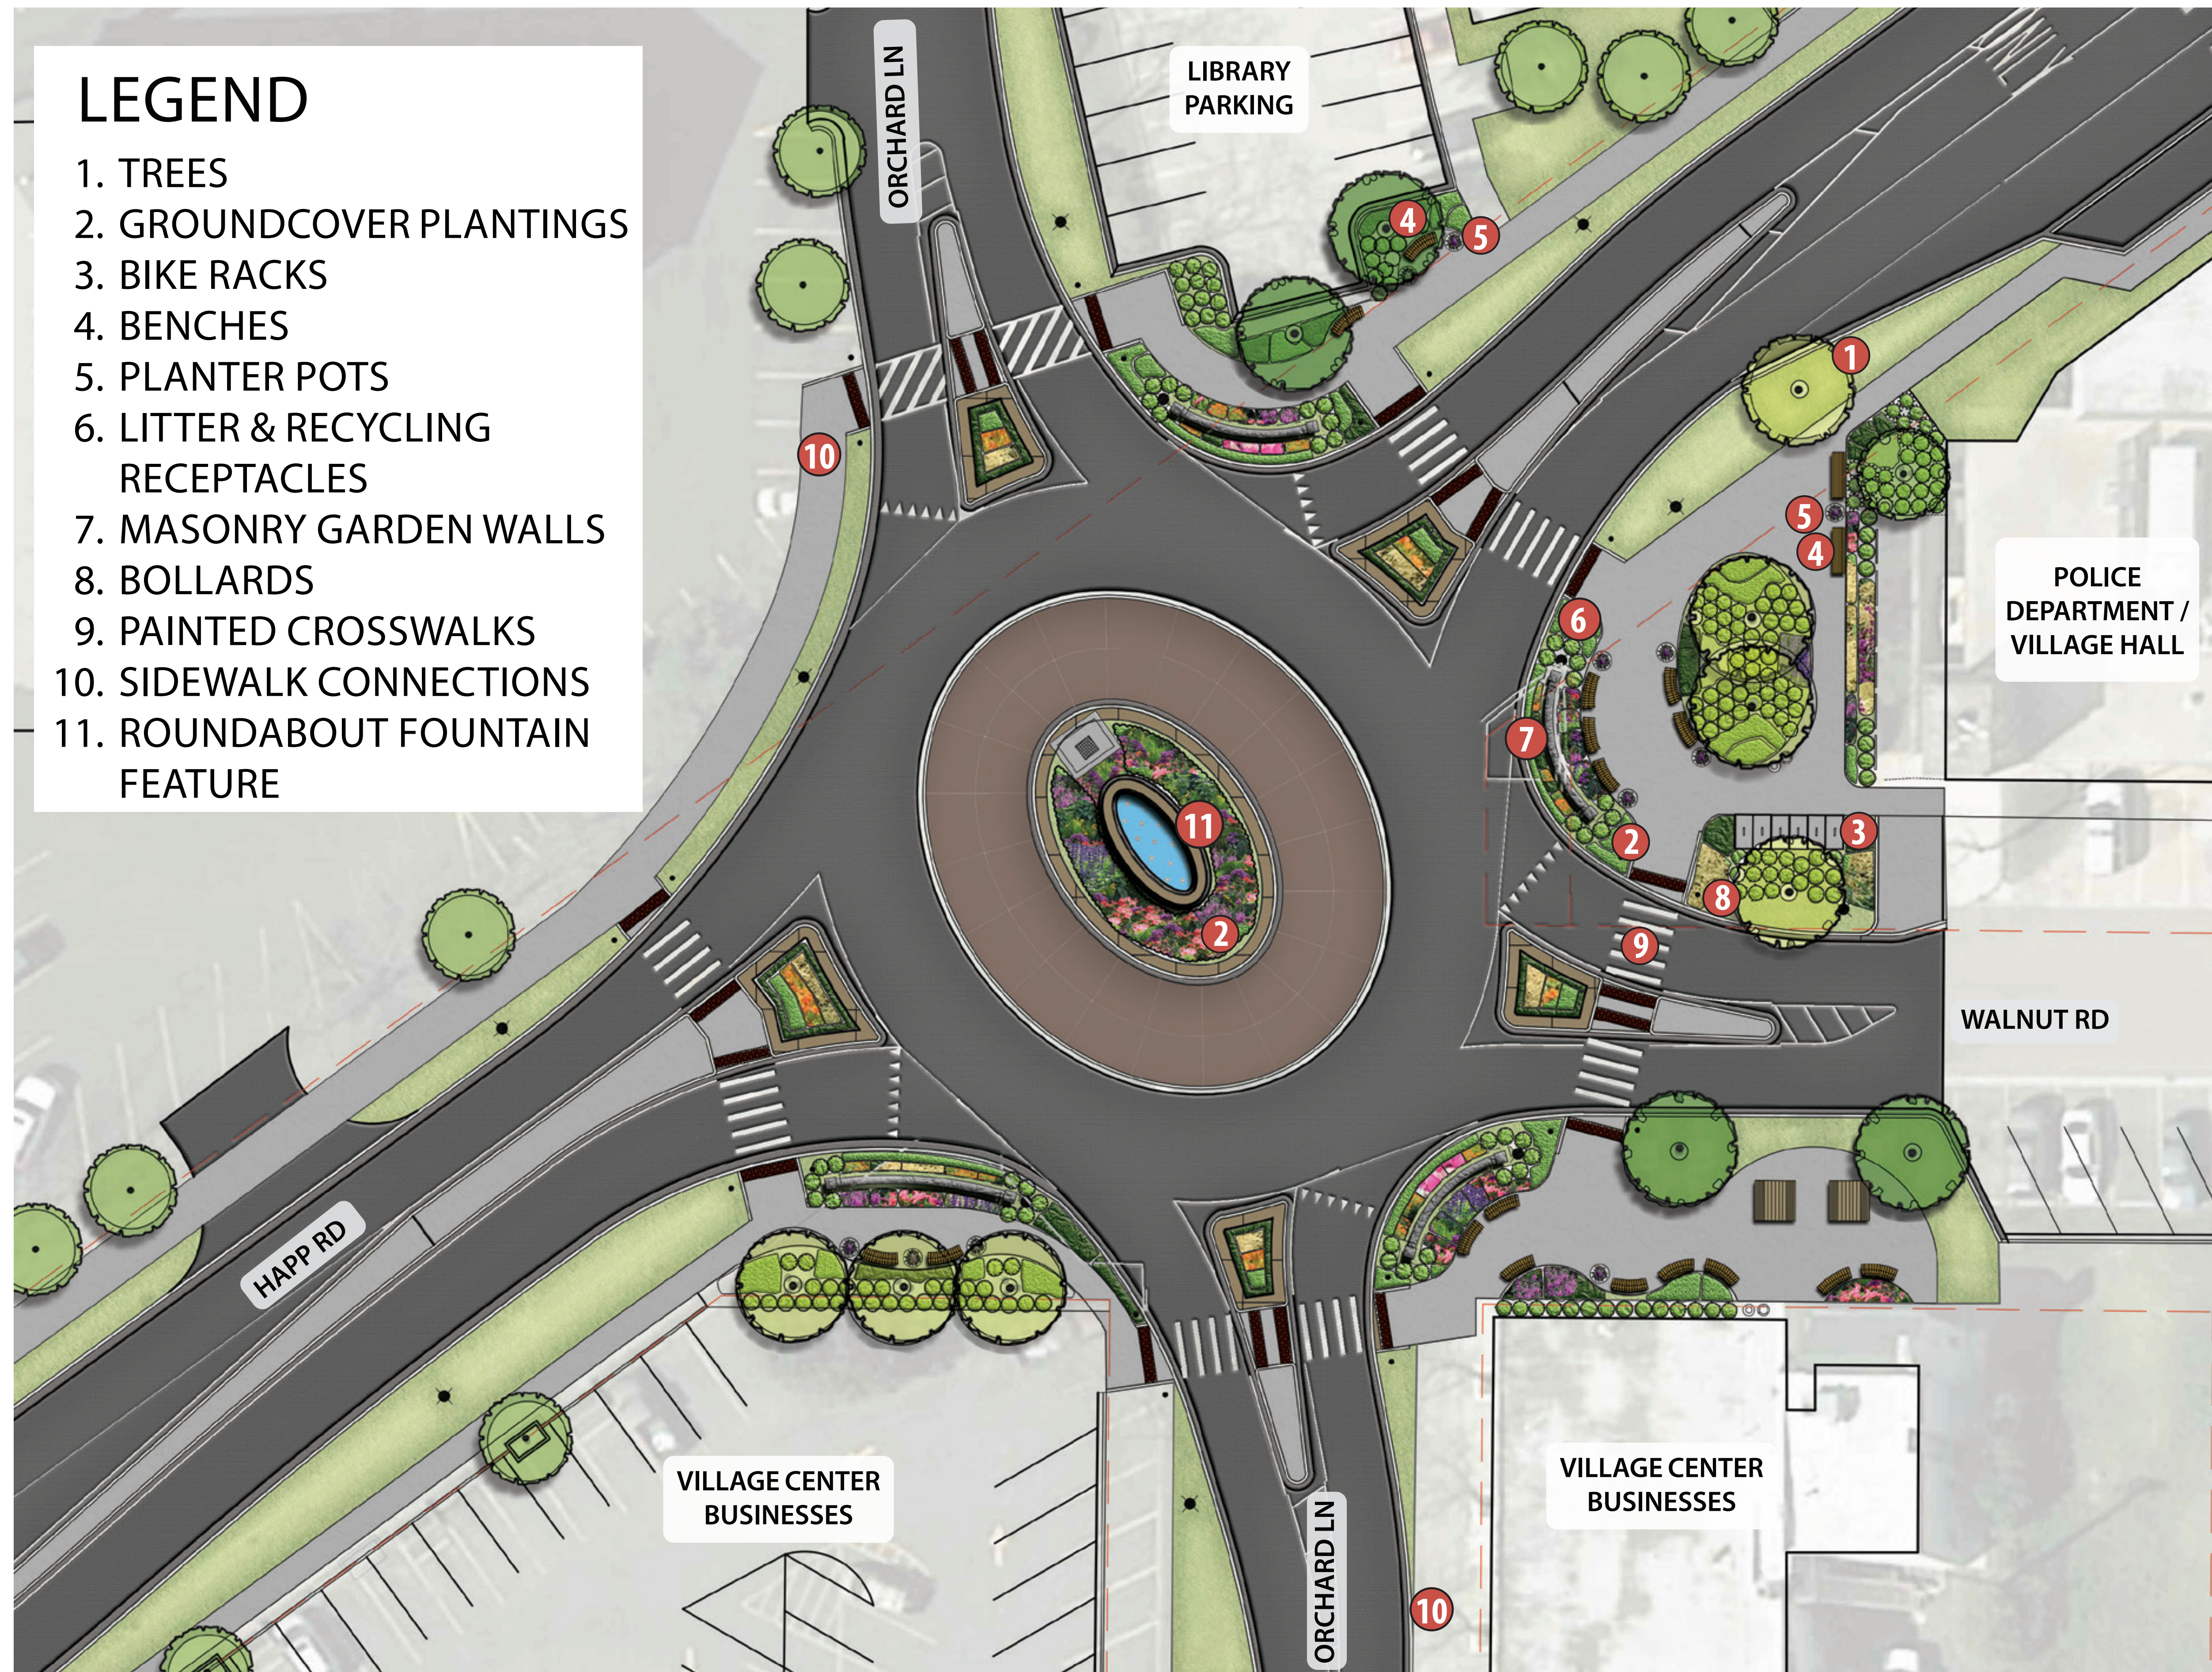

# STREETSCAPE ELEMENTS

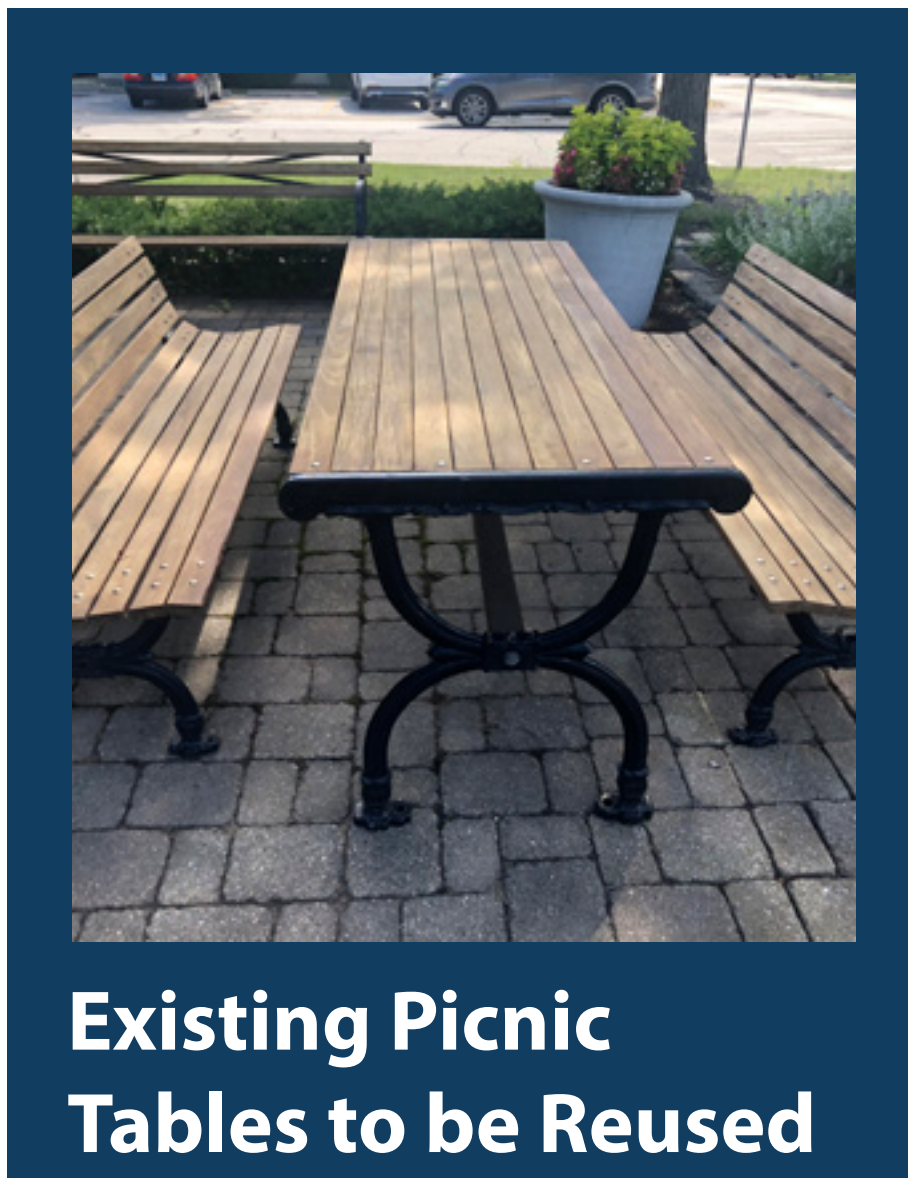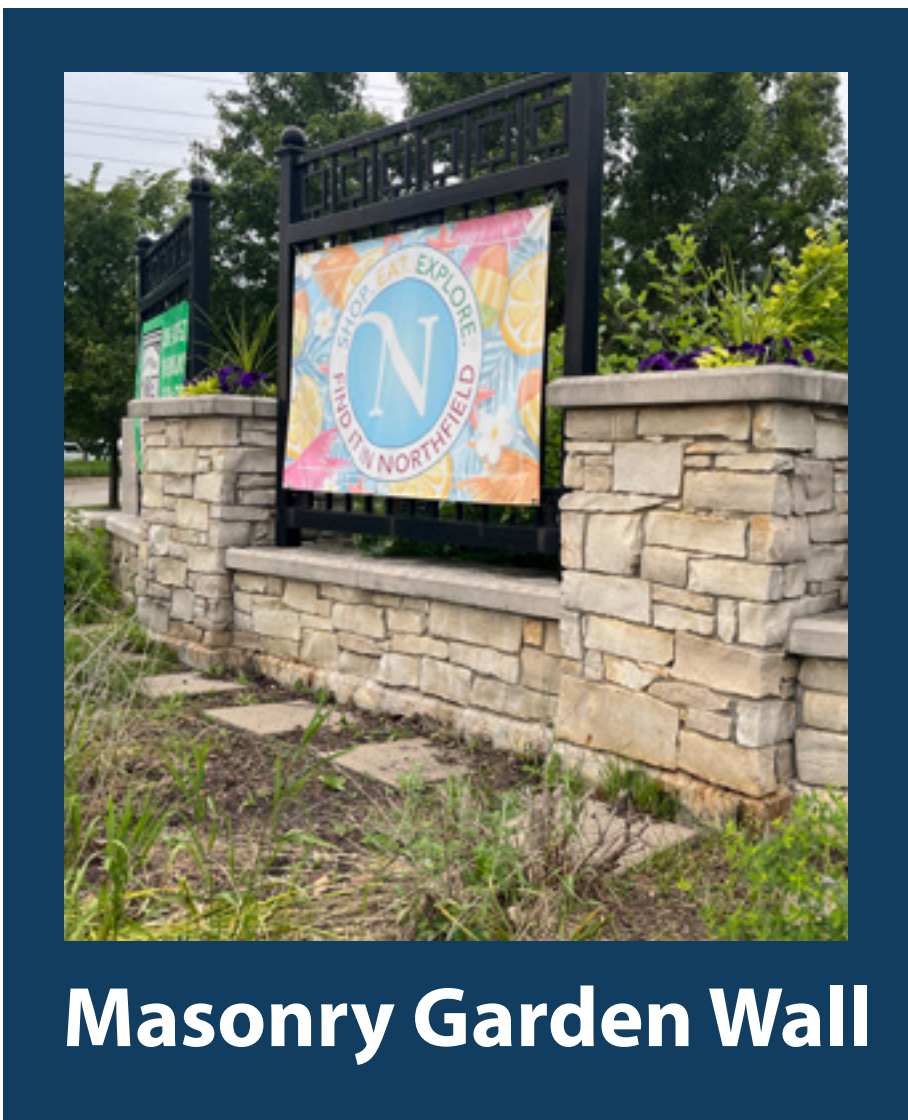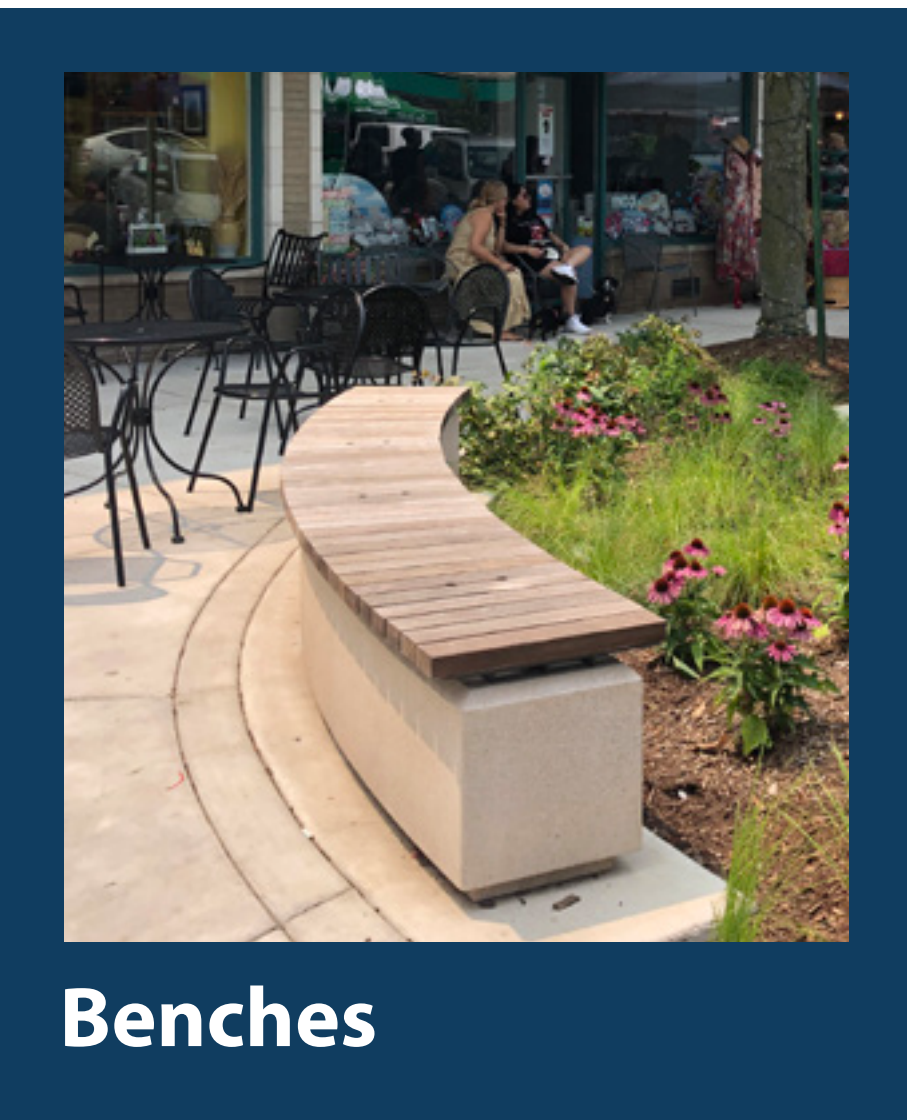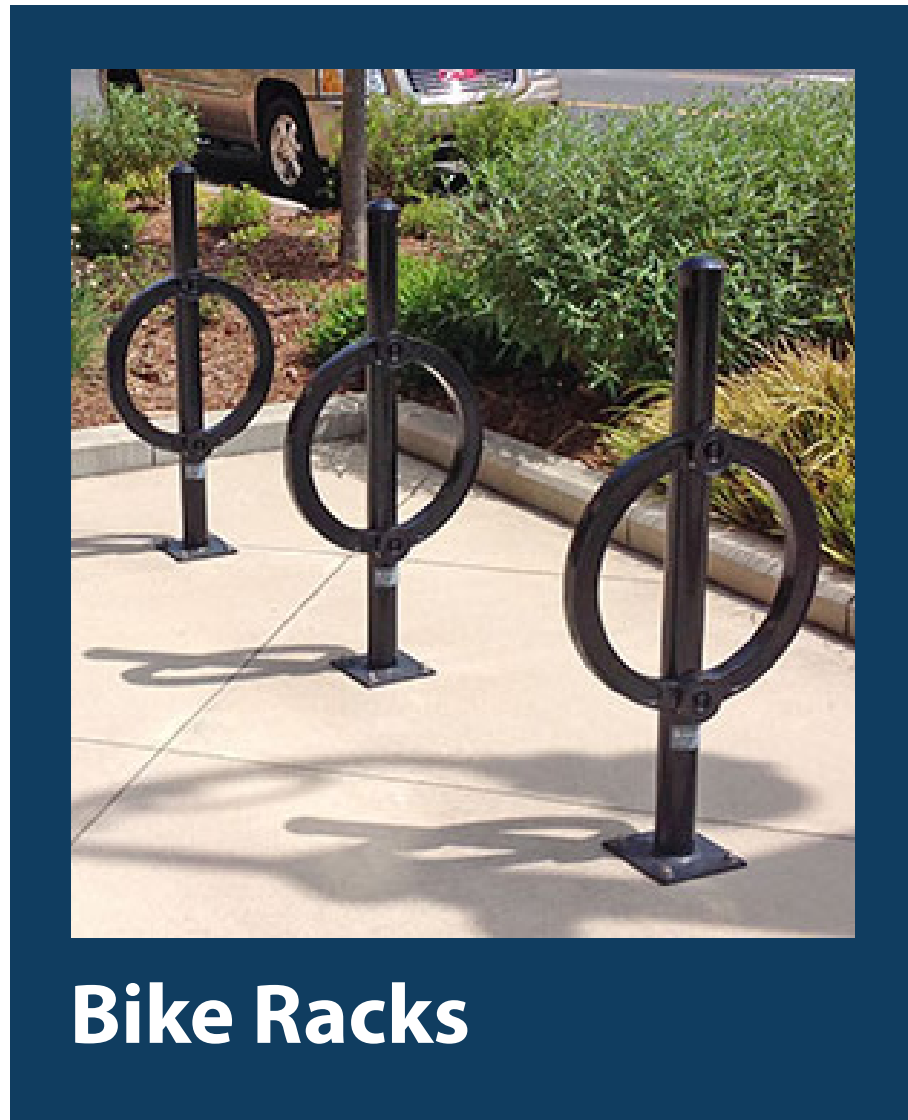

# PLANTINGS

Derived from the Willow Road Streetscape



Swamp White Oak



Triumph Elm



American Yellowwood



Common Hackberry



Marmo Freeman Maple



Exclamation London Planetree

## Shade Trees



Winter King Hawthorn



Miyable Maple




Autumn Brilliance Apple Serviceberry



Prairiefire Crabapple



Bush Honeysuckle

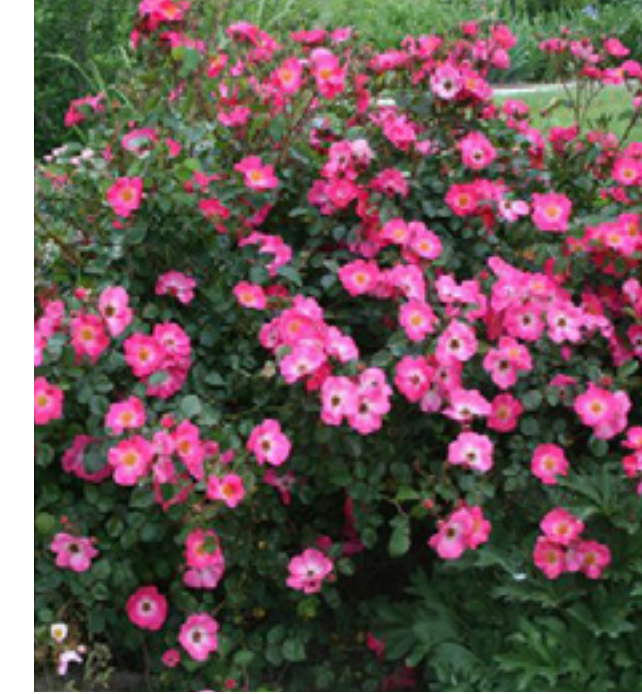

Chuckles Rose



New Jersey Tea



Ana Compact Pfitzer Juniper

## Understory Trees

## Deciduous Shrubs

## Evergreen Shrub



Prairie Dropseed




Pennsylvania Sedge



Shenandoah Switch Grass



Nodding Onion

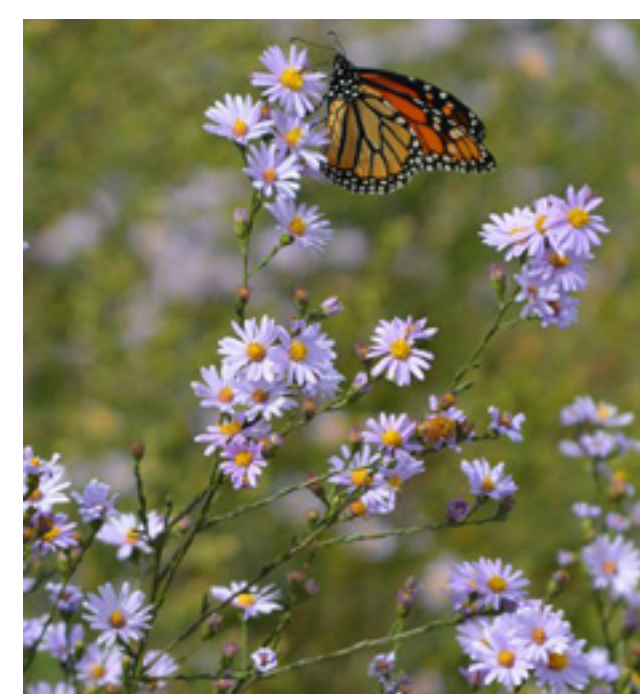

Smooth Aster



Magnus Purple Coneflower



Geranium

## Ornamental Grasses

## Perennials



Kobold Blazing Star



Walker's Low Catmint



Black-eyed Susan




Golden Alexander

## Perennials






**Fountain Feature At Roundabout – Elevation**

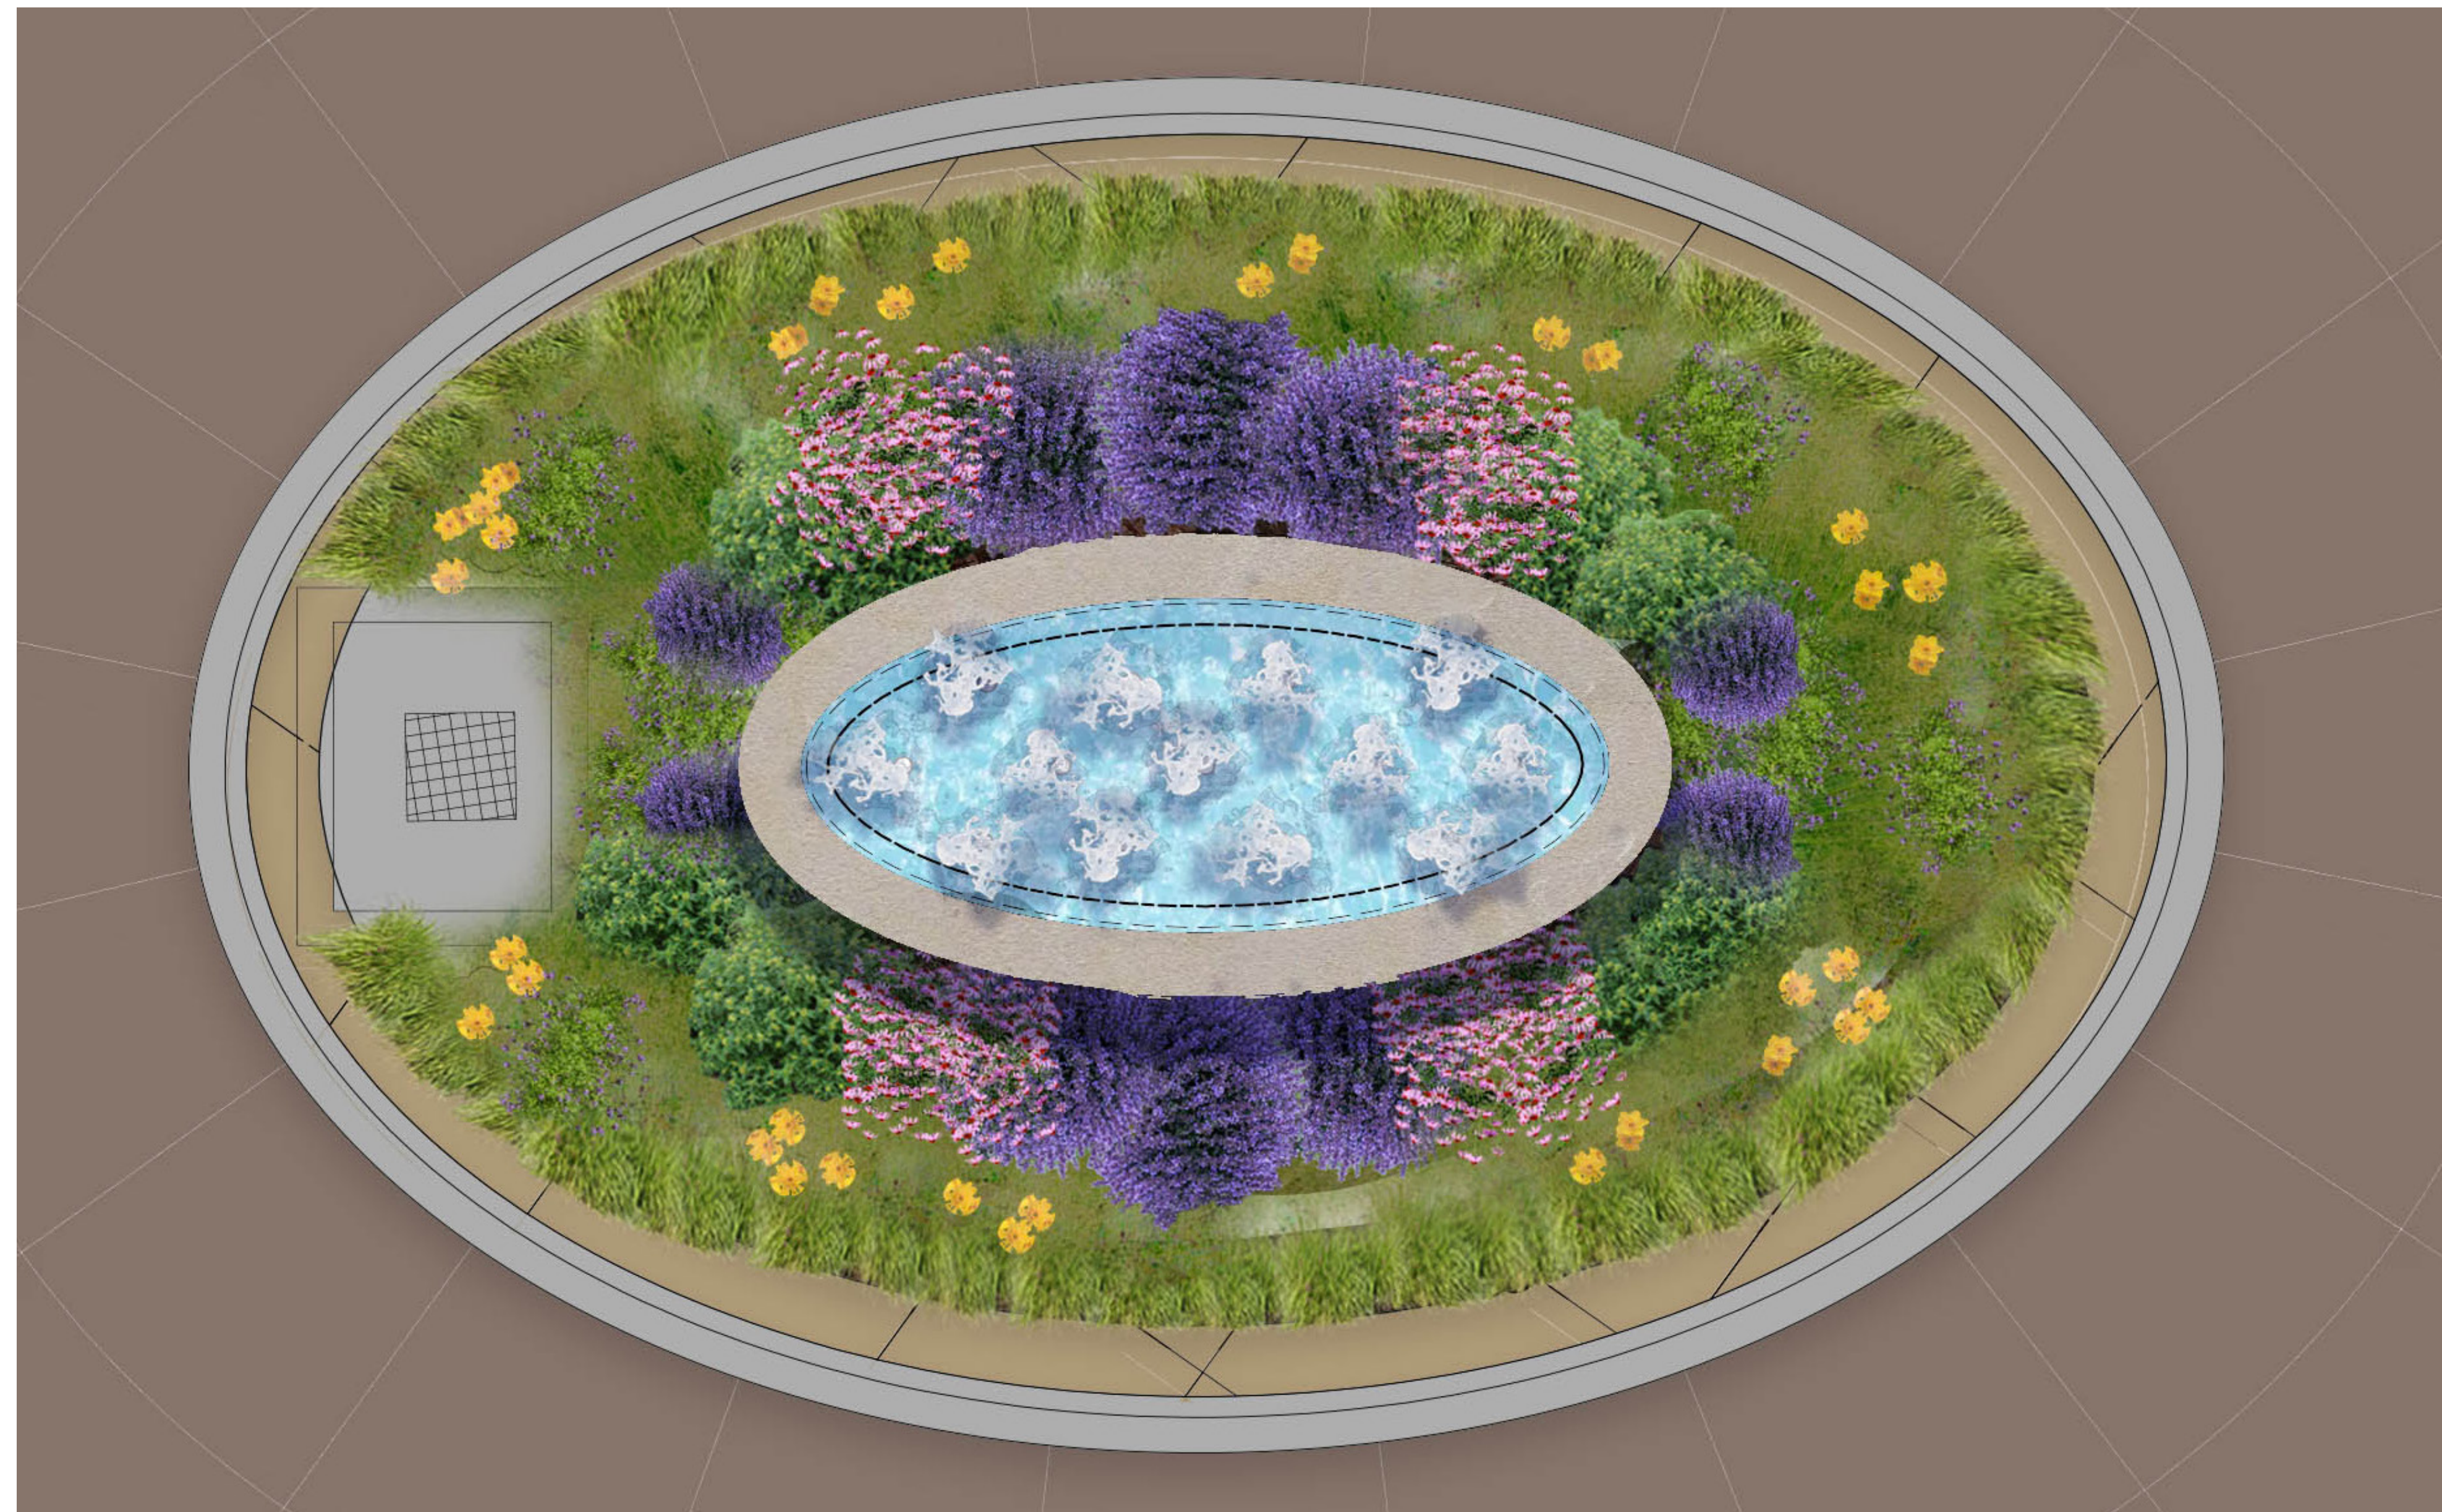

**Fountain Feature At Roundabout – Plan**



**Masonry Garden Wall – Elevation**

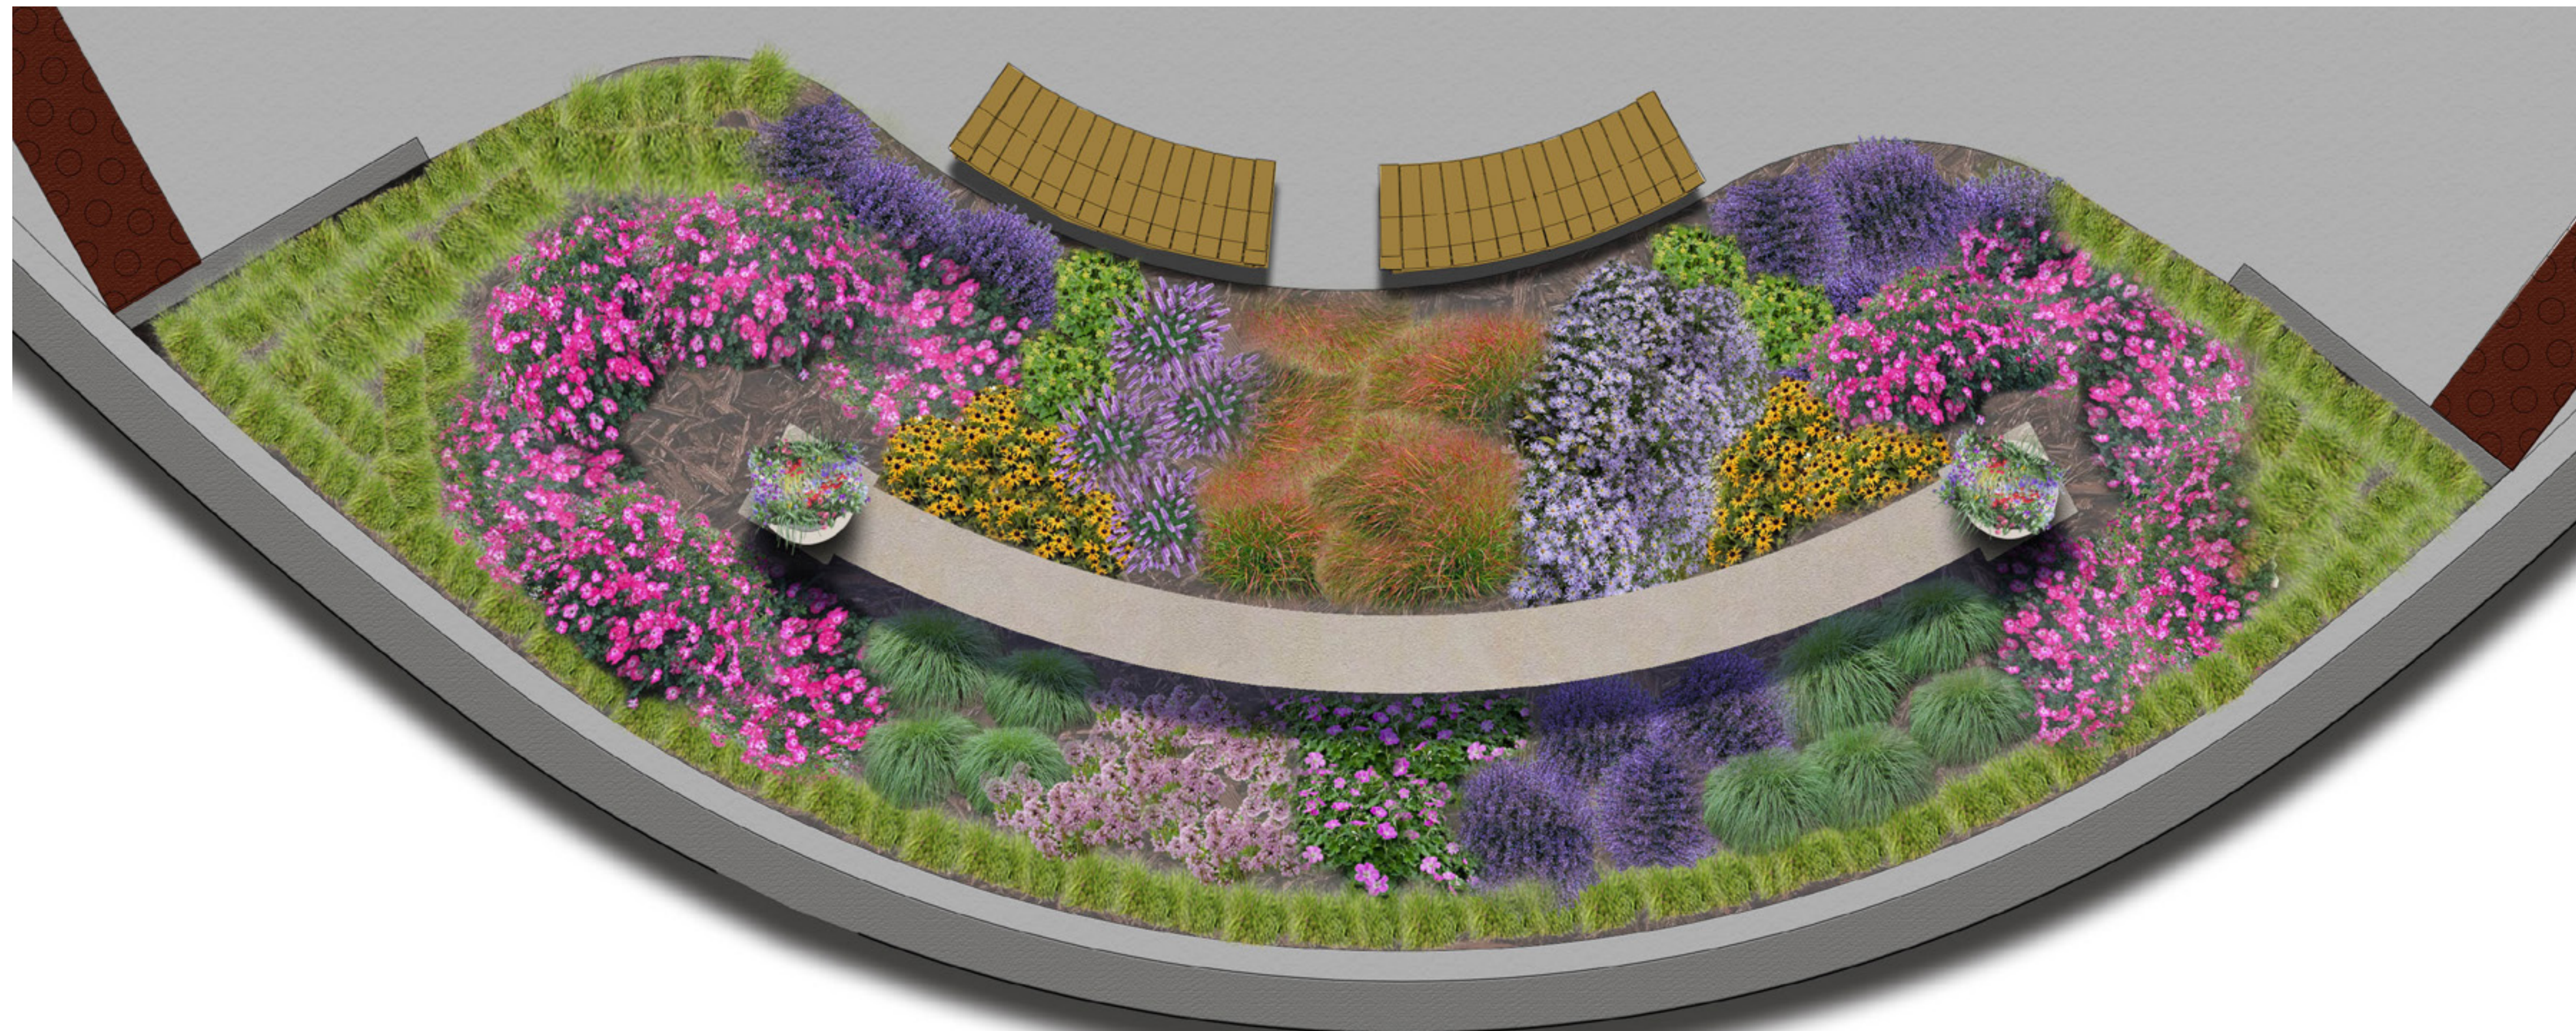

**Masonry Garden Wall – Plan**